


MANHEIM TOWN SQUARE

Market Square

77 Parking Spaces

46 Angled
31 Parallel

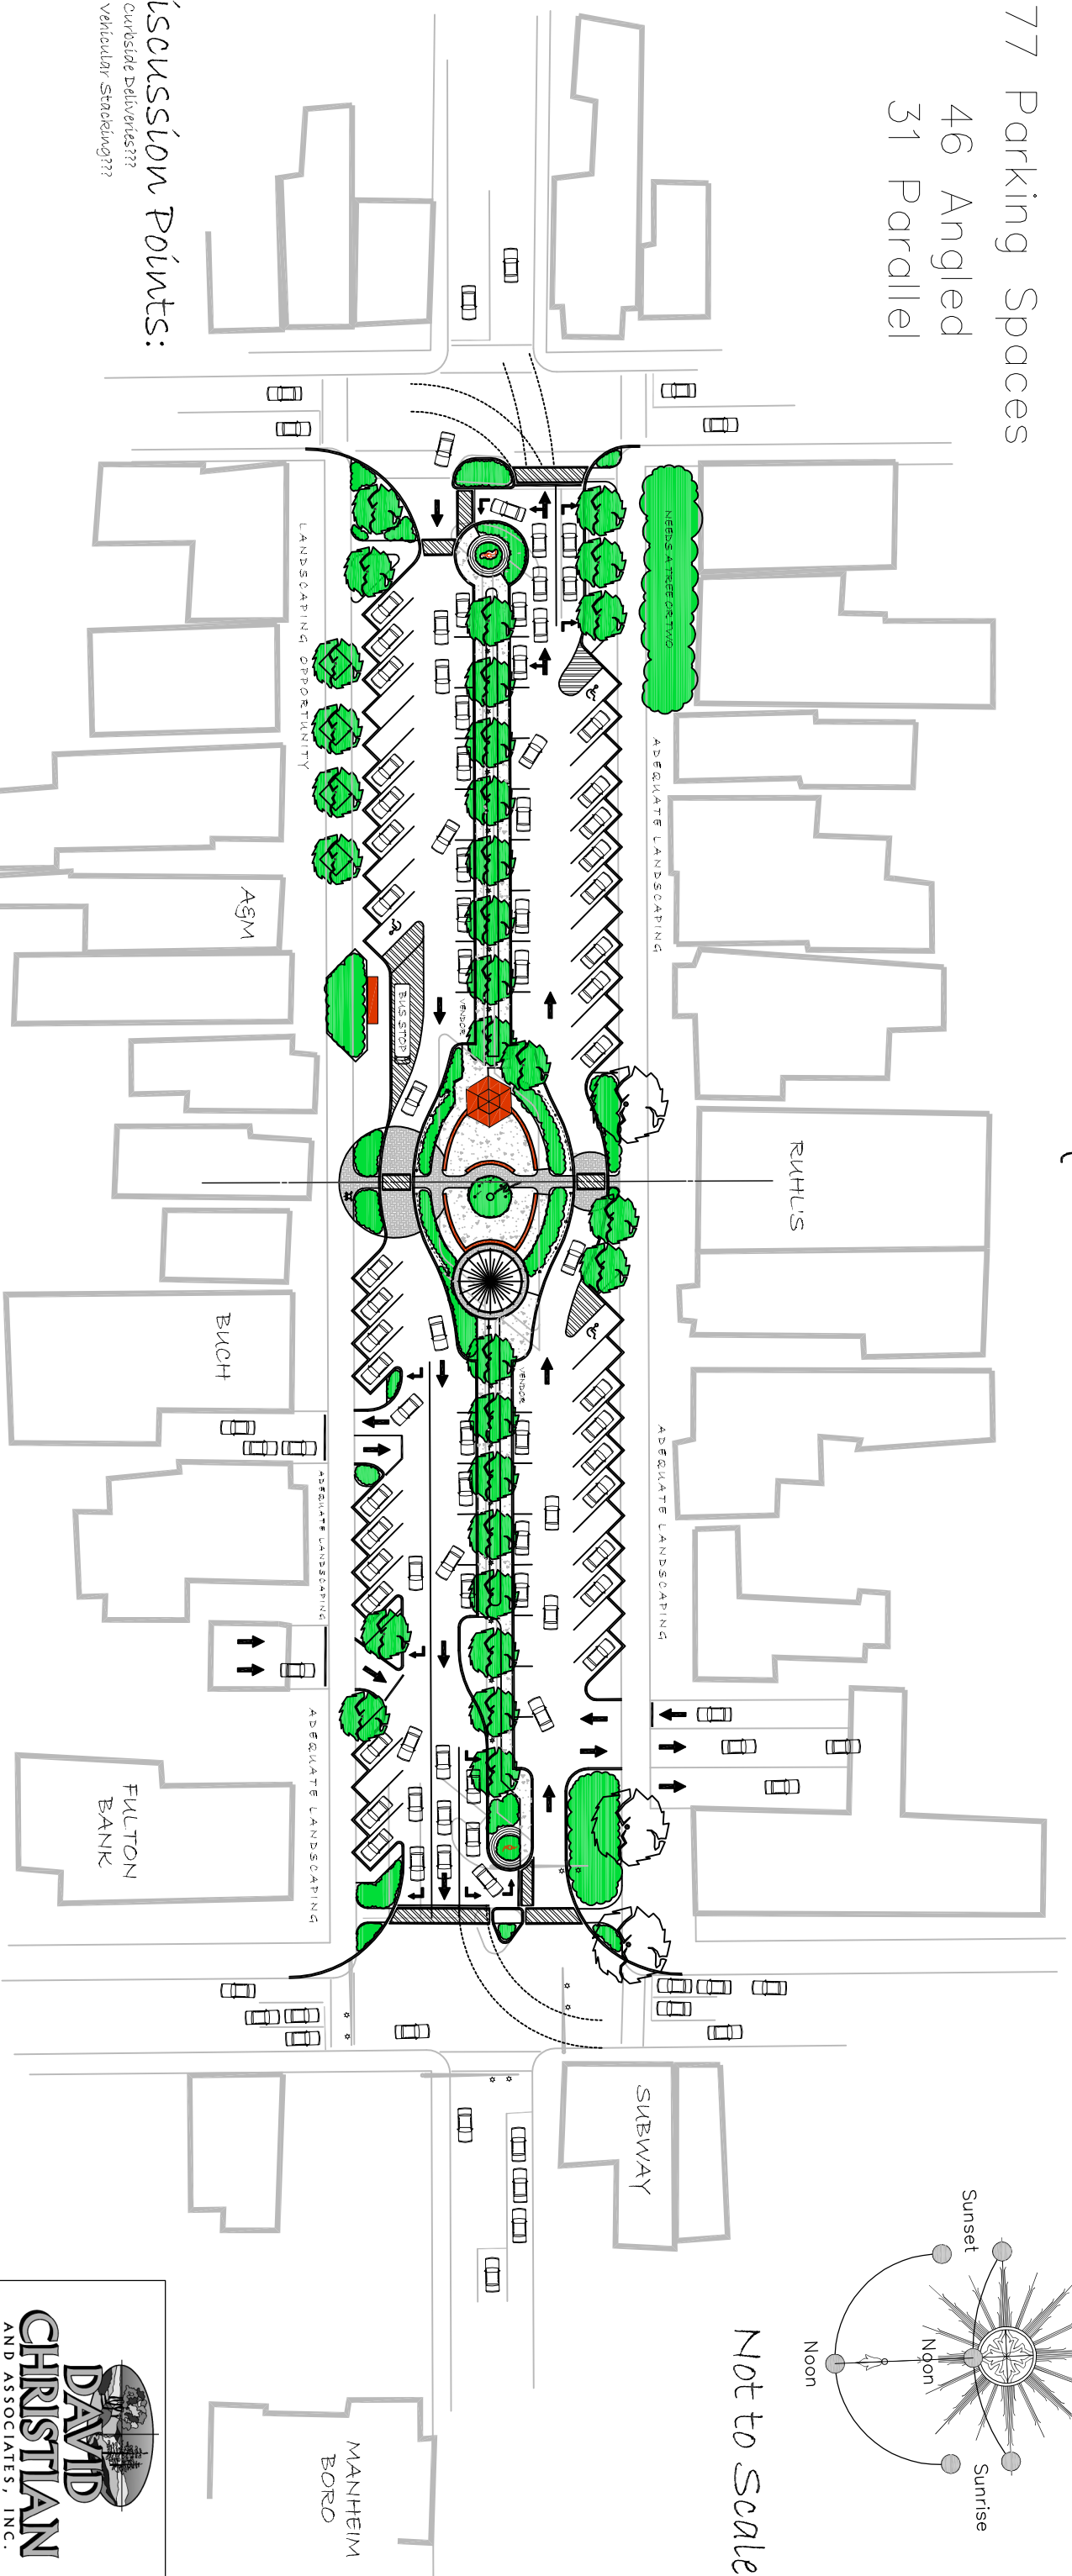

Discussion Points:

Curbside Deliveries???

Vehicular Stacking???

Scheme "B"

Not to Scale

DAVID CHRISTIAN
LANDSCAPE ARCHITECTURE & SURVEYING
AND ASSOCIATES, INC.
15 SOUTH MAIN STREET
MANHEIM, PA 17545
(717) 664-0100 FAX (717) 664-0099